


**NEW LIFE
 CHURCH FAMILY
 MINISTRY CENTER
 WOODBURY, MN**

**FIRST FLOOR
 PLAN**


Issued and Revisions:
 SCHEMATIC DESIGN SET 1/27/2010

Commission No. 52843-09126
 Drawn by BP
 Checked by RH
 SHEET

A2

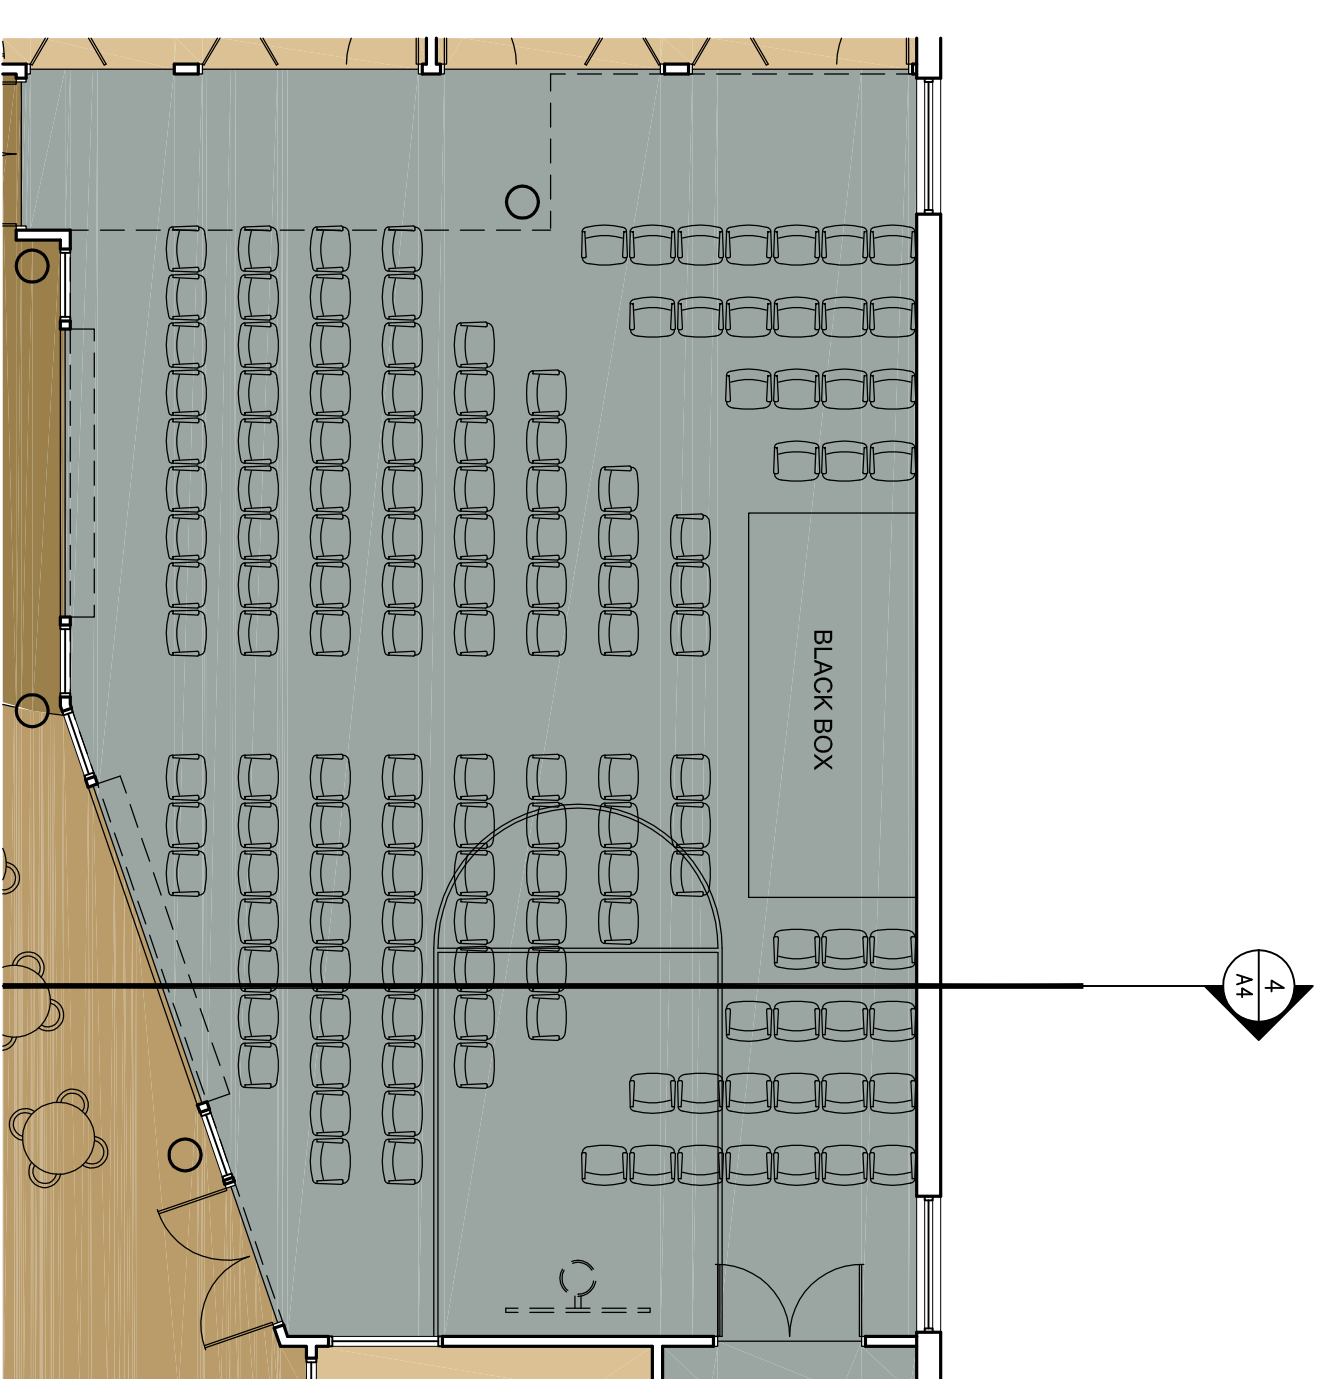

2 ALT. BLACK BOX FURNITURE
 1/8"=1'-0"
 NORTH

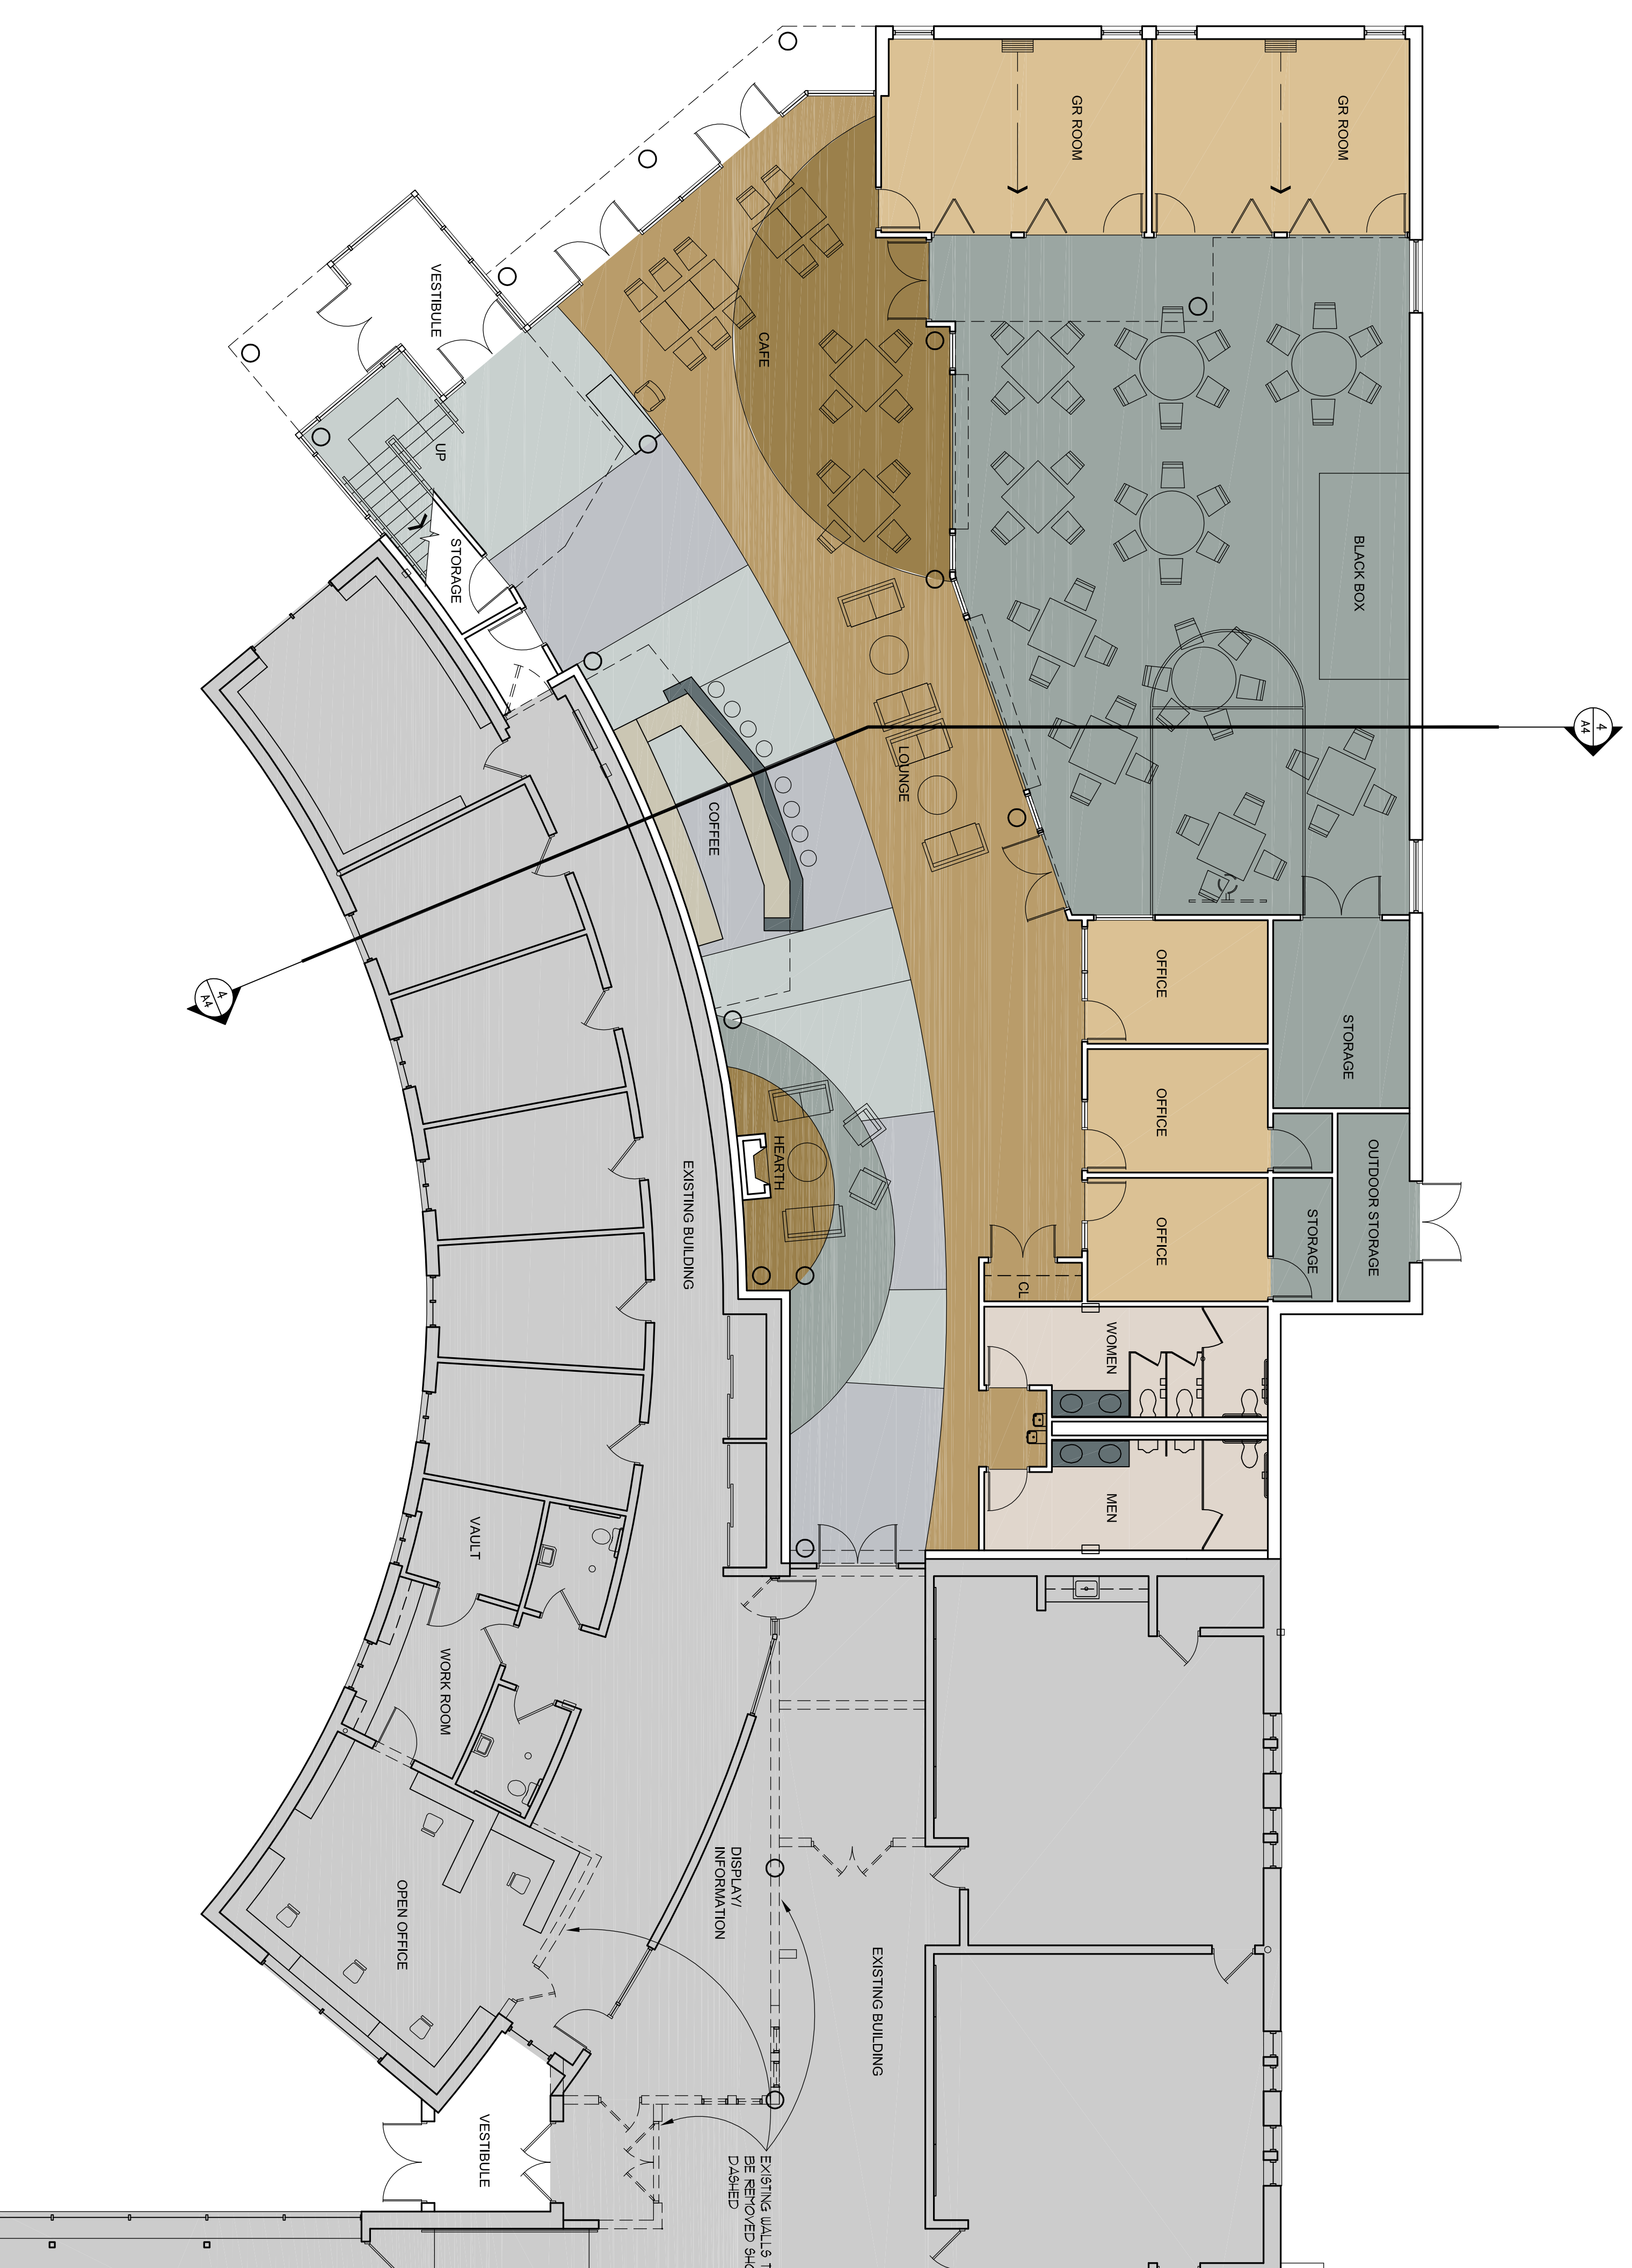

1 FIRST FLOOR PLAN
 1/8"=1'-0"
 NORTH