



NEW LIFE  
 CHURCH FAMILY  
 MINISTRY CENTER  
 WOODBURY, MN

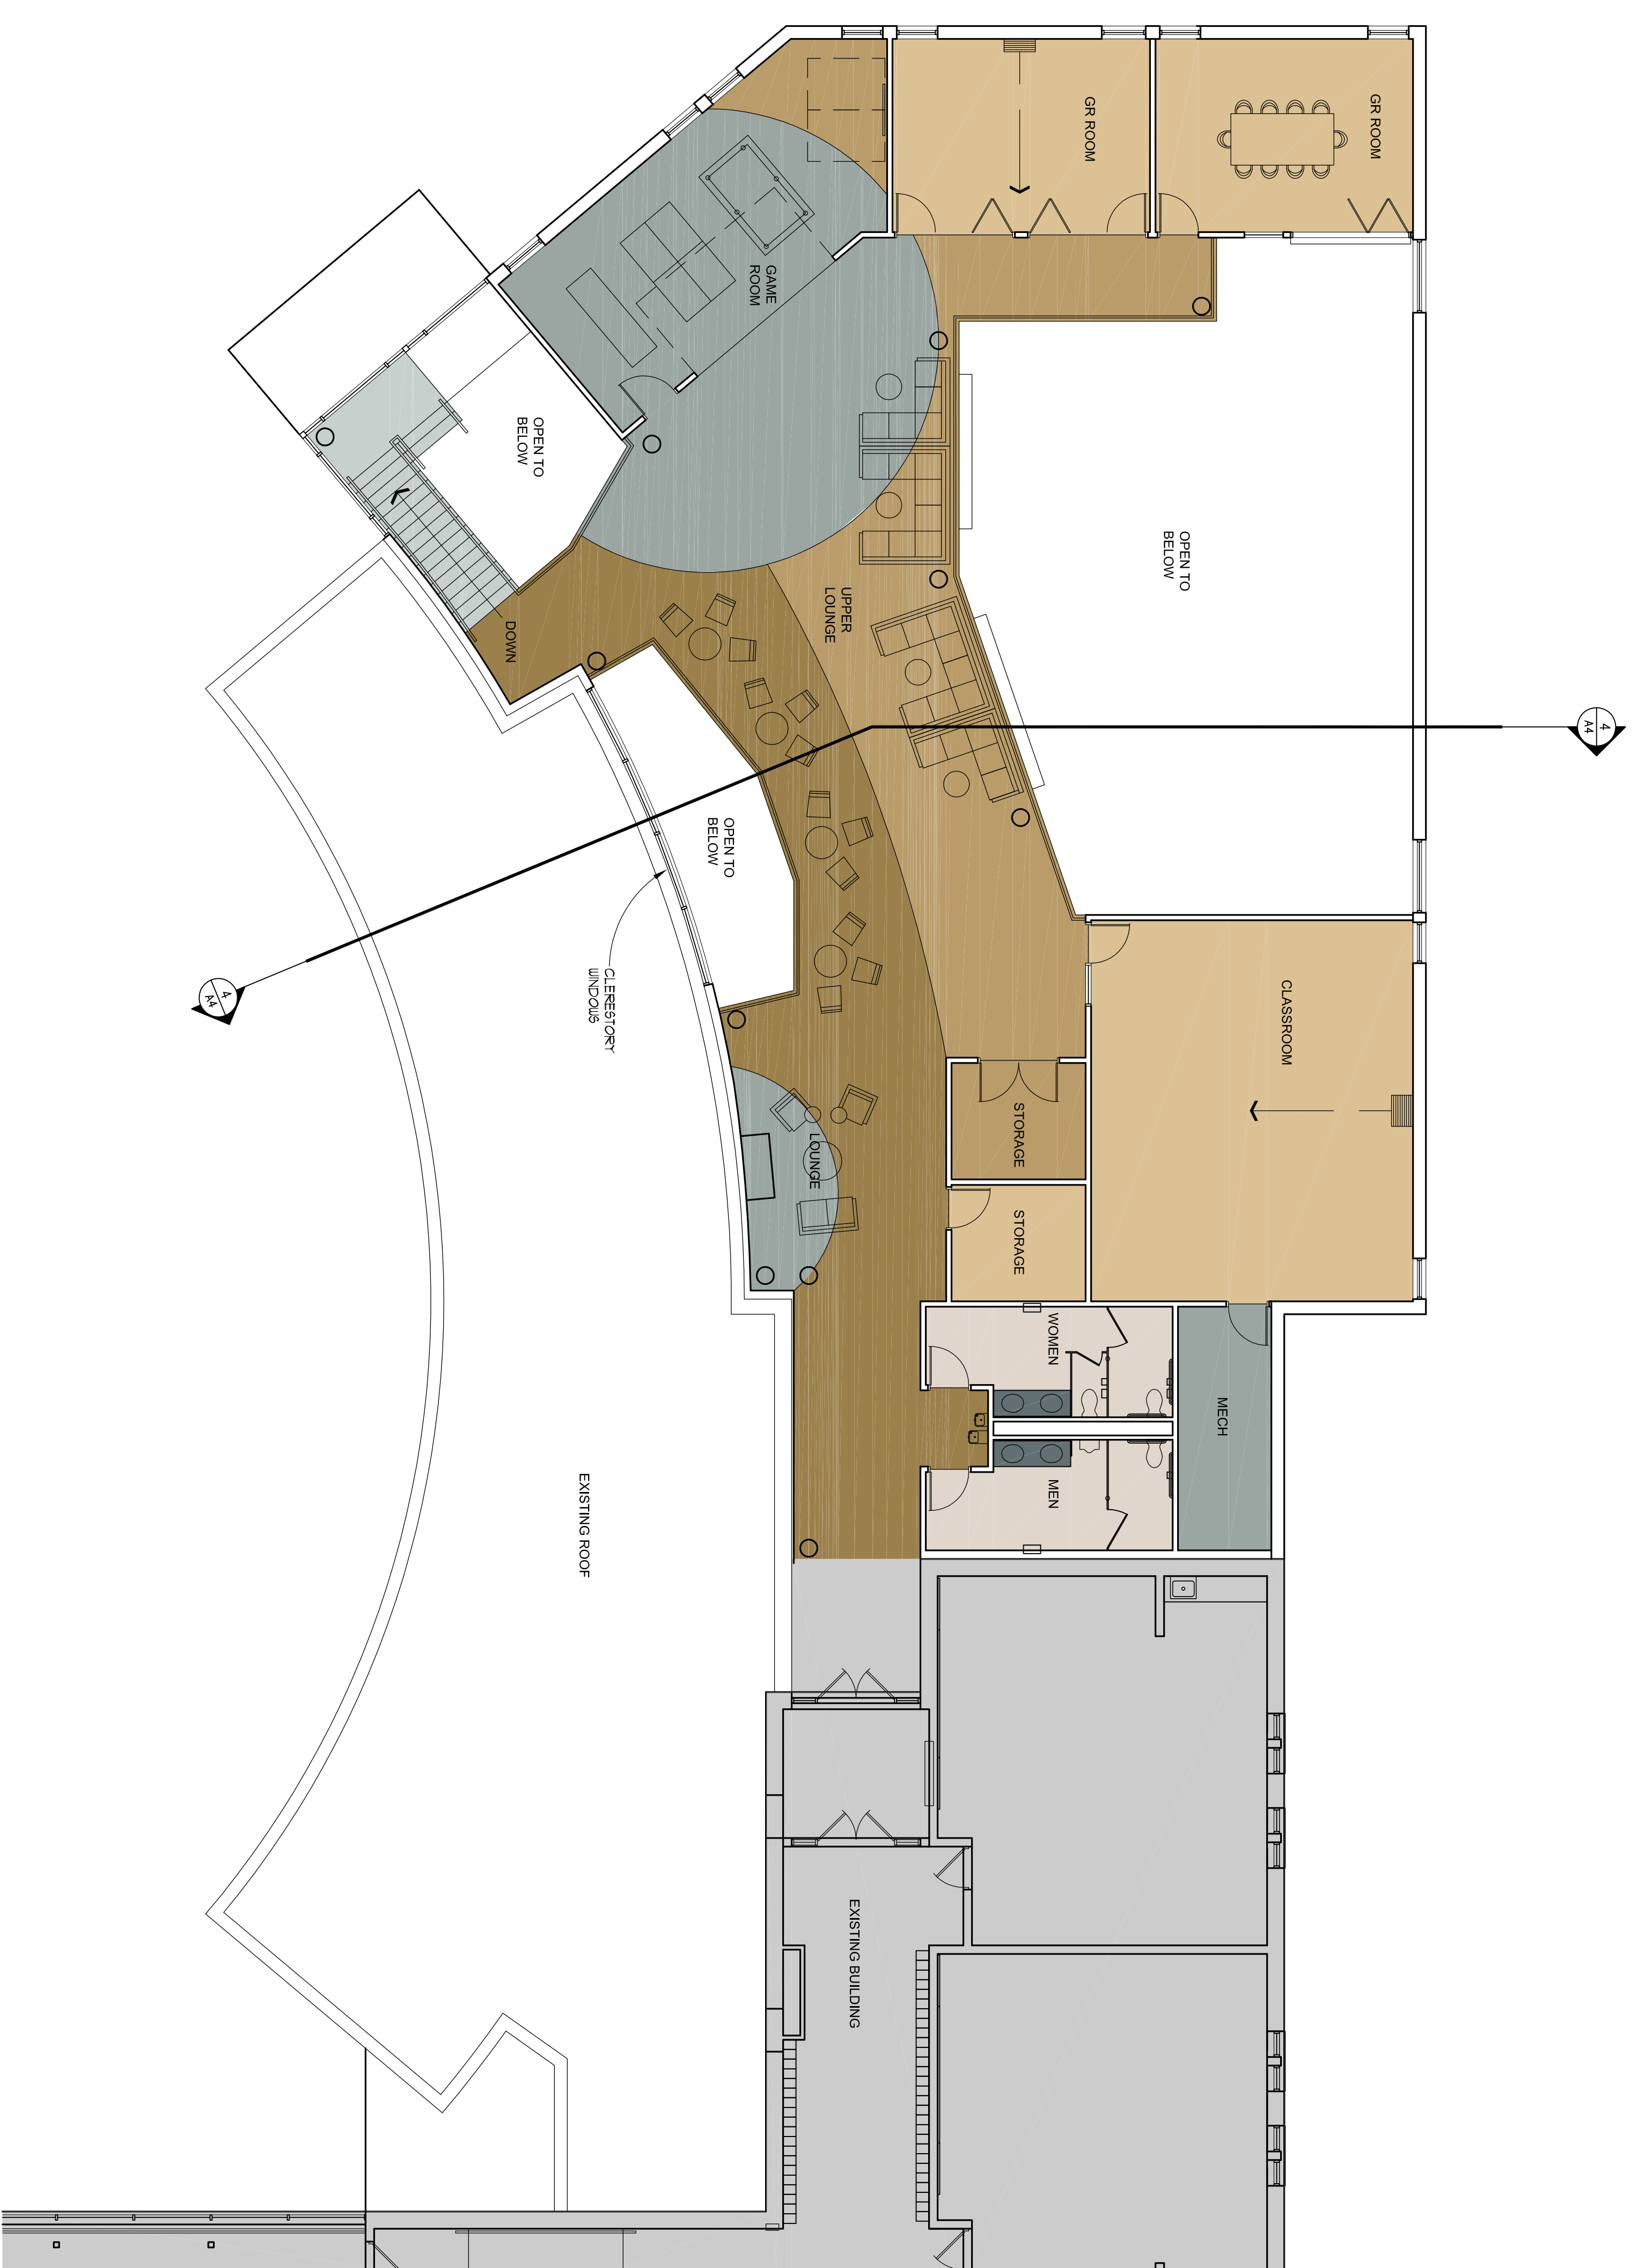

1 SECOND FLOOR PLAN  
 A3 1/8"=1'-0"

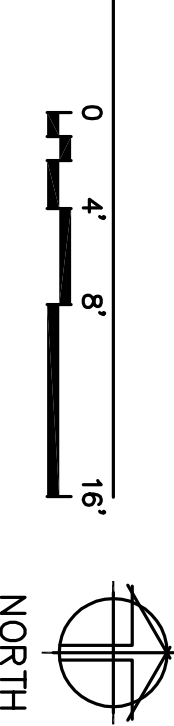

SECOND FLOOR  
 PLAN

Issued and Revisions:  
 SCHEMATIC DESIGN SET 1/27/2010

Commission No. 52843-09126  
 Drawn by BP  
 Checked by RH  
 SHEET